


p:\1\tedsi-pw-bentley.com\tdesi-pw-0\Documents\Projects\2018\2018-2049-01 - W Richey Road - From IH 45 to Kuykendahl Road\c.0 Teds\Design\c.08 CADD\6.08.01 Sheet + Files\SIGNAL\SHT-Prop-Sig-Richey\Kuykendahl.dgn  
 9/13/2018

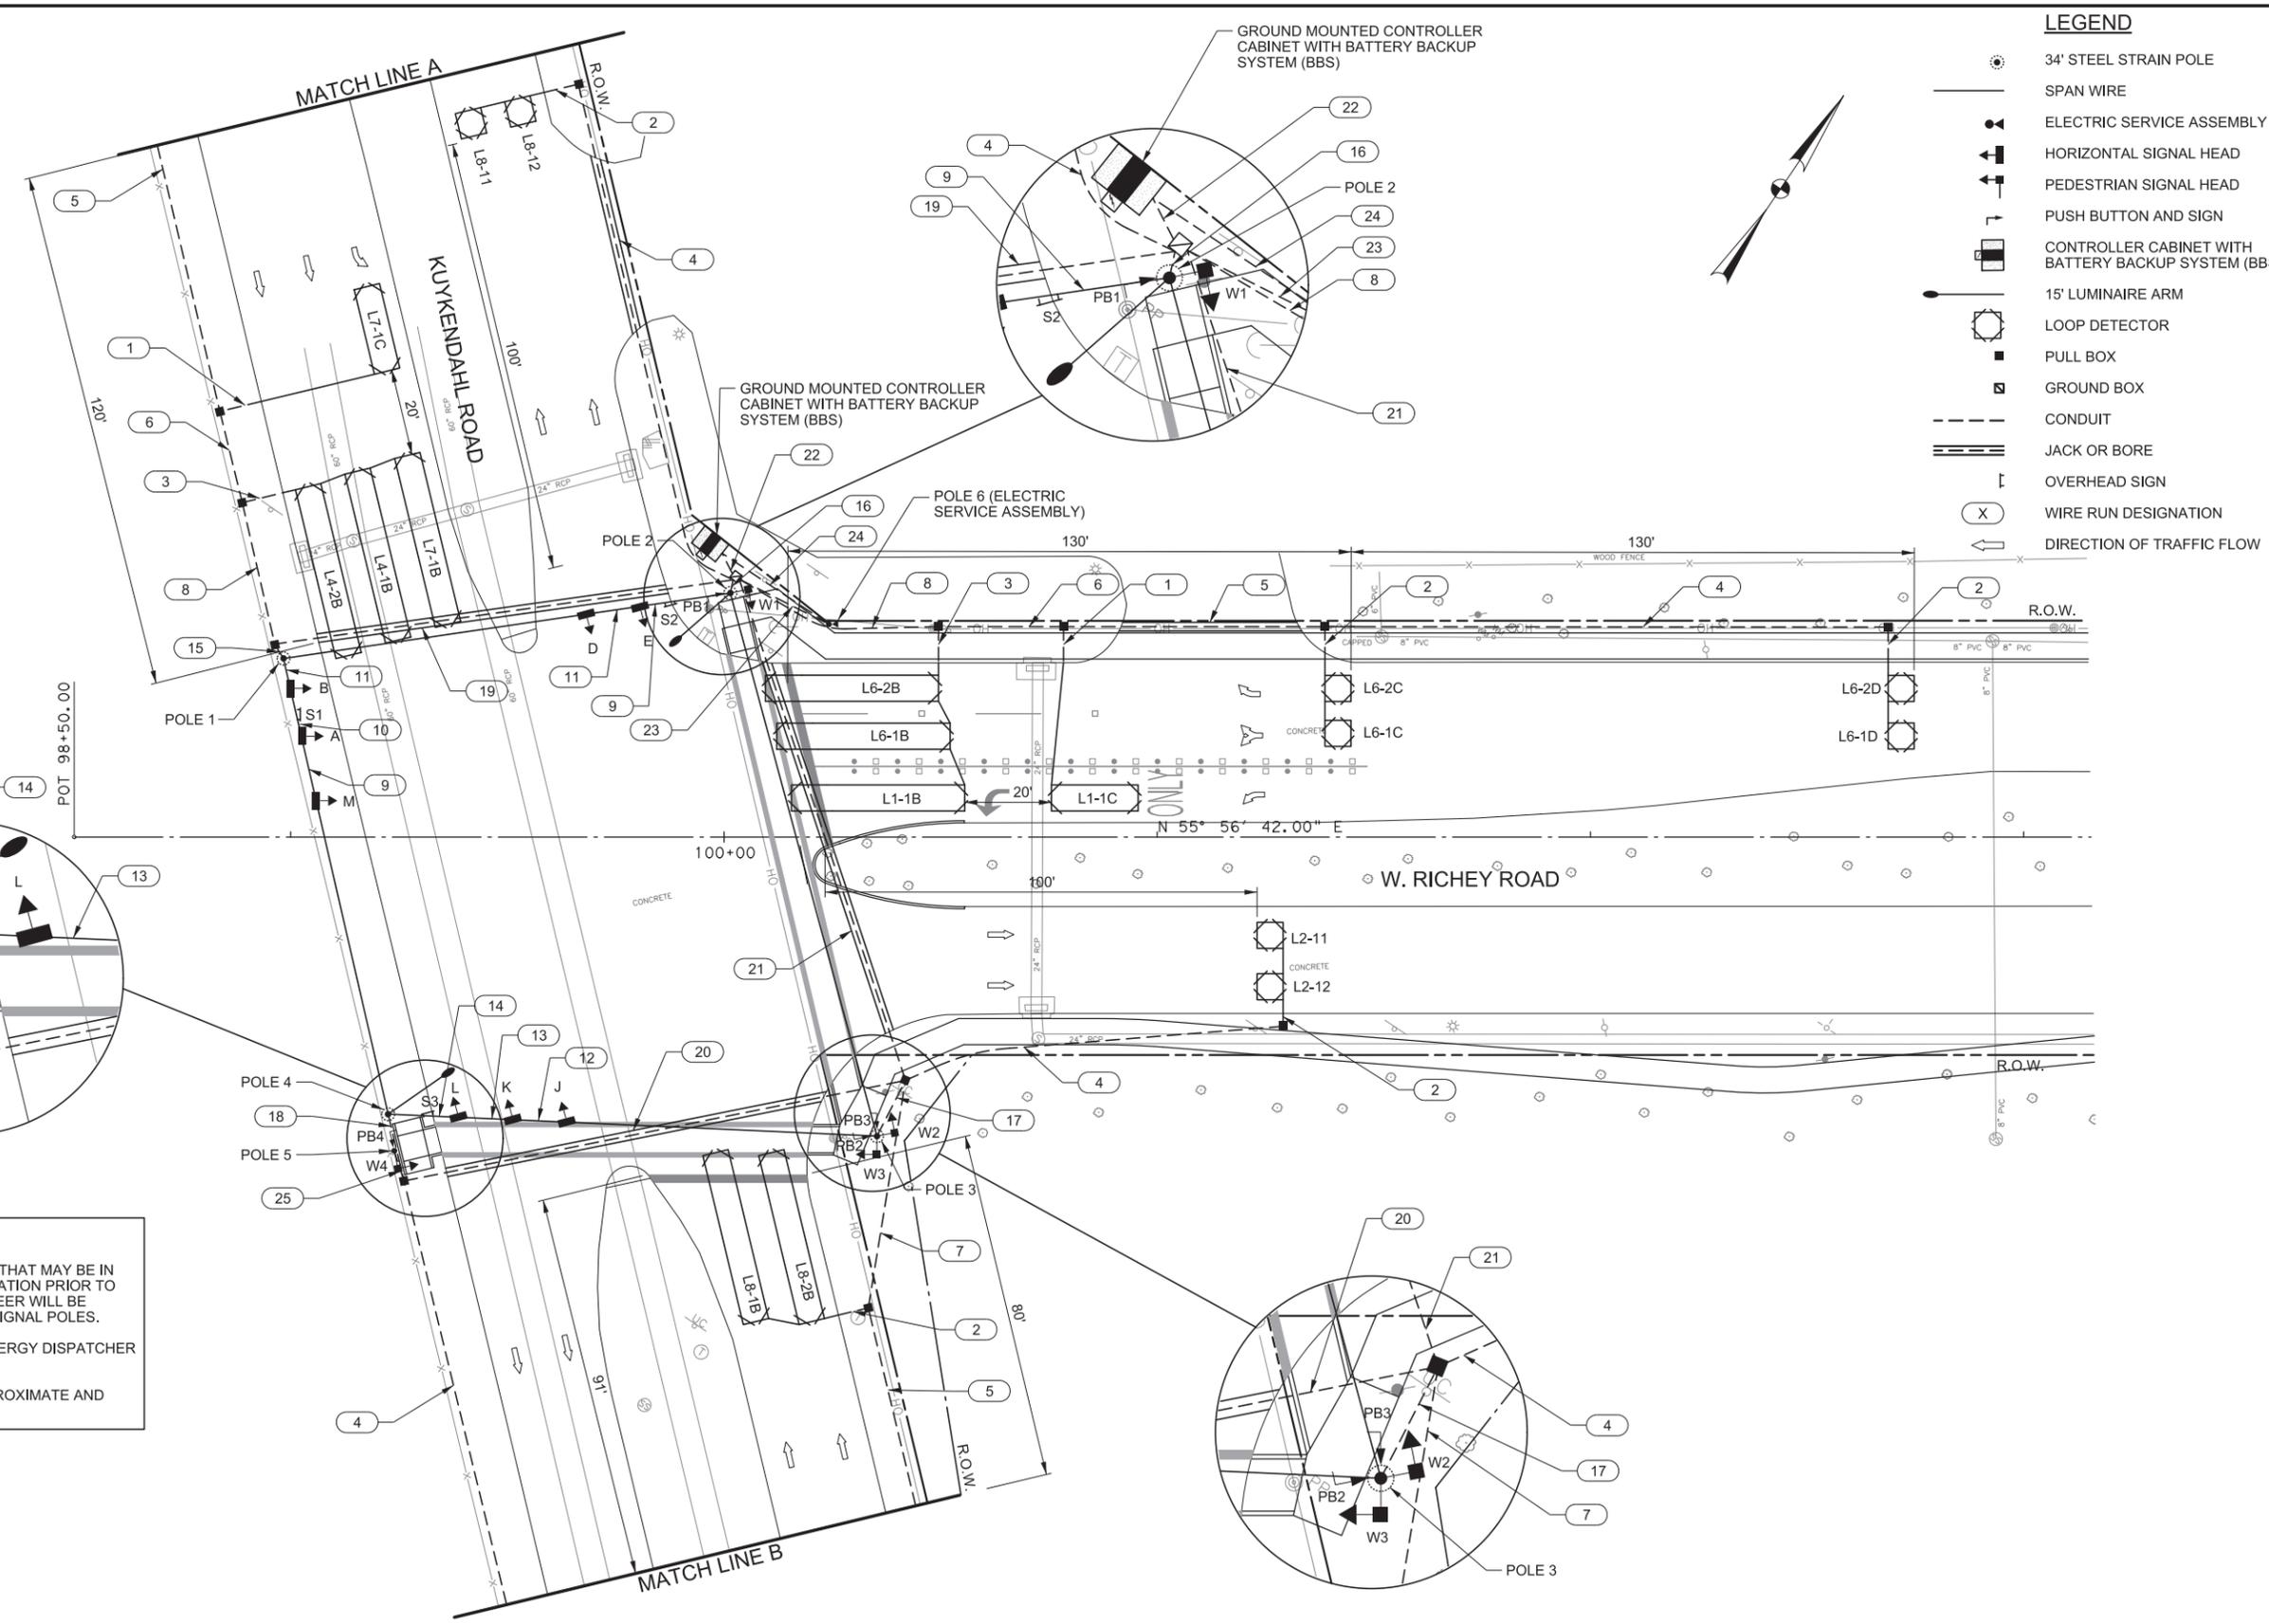

- LEGEND**
- 34' STEEL STRAIN POLE
  - SPAN WIRE
  - ELECTRIC SERVICE ASSEMBLY
  - HORIZONTAL SIGNAL HEAD
  - PEDESTRIAN SIGNAL HEAD
  - PUSH BUTTON AND SIGN
  - CONTROLLER CABINET WITH BATTERY BACKUP SYSTEM (BBS)
  - 15' LUMINAIRE ARM
  - LOOP DETECTOR
  - PULL BOX
  - GROUND BOX
  - CONDUIT
  - JACK OR BORE
  - OVERHEAD SIGN
  - WIRE RUN DESIGNATION
  - DIRECTION OF TRAFFIC FLOW

- NOTES:**
1. THE CONTRACTOR SHALL LOCATE / EXPOSE ALL UTILITIES THAT MAY BE IN CONFLICT WITH SIGNAL POLE LOCATIONS BY HAND EXCAVATION PRIOR TO CONSTRUCTION. IF UTILITIES ARE IN CONFLICT THE ENGINEER WILL BE CONTACTED TO FIND AN ALTERNATE LOCATION FOR THE SIGNAL POLES.
  2. TO REPORT A DAMAGED GAS LINE CALL: CENTERPOINT ENERGY DISPATCHER AT 713-659-3552.
  3. LOCATION OF CENTERPOINT ENERGY FACILITIES ARE APPROXIMATE AND HAVE NOT BEEN VERIFIED BY ACTUAL FIELD CHECK.

**BASELINE:**  
 BASELINE RUNS WEST TO EAST ALONG RICHEY ROAD.

**POSTED SPEED LIMITS:**  
 35 M.P.H. - W. RICHEY ROAD  
 45 M.P.H. - KUYKENDAHL ROAD

NO.	REVISIONS	DATE	NAME

**HARRIS COUNTY  
 ENGINEERING DEPARTMENT**



**TEDSI INFRASTRUCTURE GROUP**  
 Consulting Engineers  
 738 Hwy 6 South, Suite 430  
 Houston, Texas 77079  
 (832) 619-1000

THIS DOCUMENT IS FOR INTERIM REVIEW AND IS NOT INTENDED FOR CONSTRUCTION, BIDDING, OR PERMIT PURPOSES.  
 M. R. NEELAPU  
 107595  
 9/13/2018  
 DATE

PROJECT TITLE: <b>W. RICHEY ROAD        AT KUYKENDAHL ROAD</b>		JOB NO: 2018-2049-01
DRAWN BY:	SHEET DESCRIPTION: <b>PROPOSED TRAFFIC SIGNAL LAYOUT        (SHEET 1 OF 3)</b>	FILE NAME:
CVD BY:		FILE NO:
SCALE: 1"=40'		SHT NO: 153/165
DATE:	APPROVED BY:	