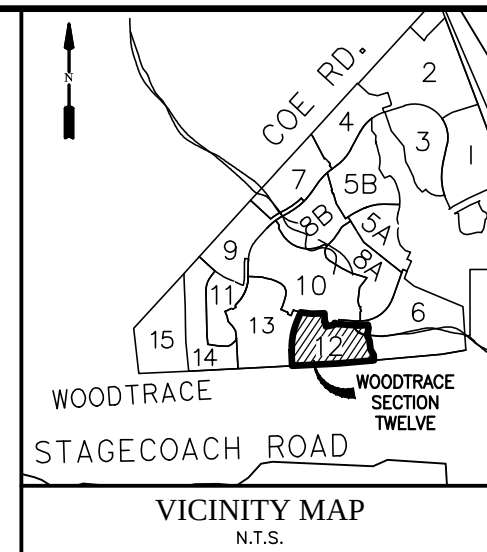
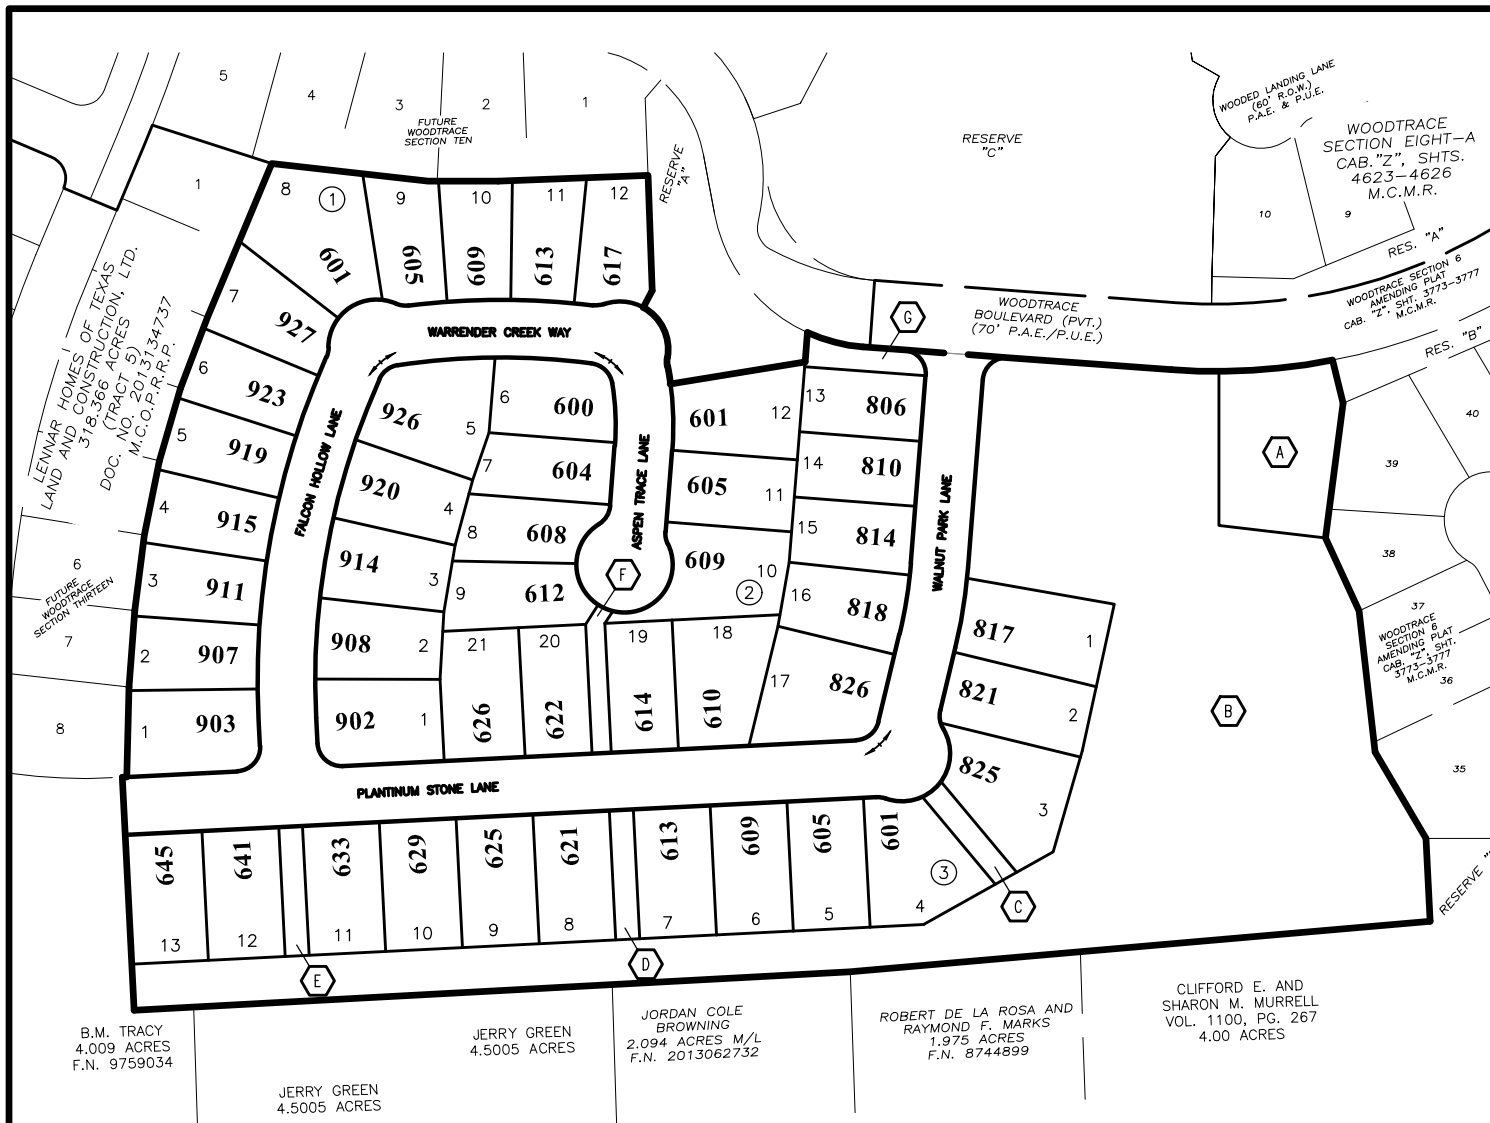


RESERVE TABLE	
RESERVE	RESTRICTION
(A)	RESTRICTED TO LIFT STATION
(B)	RESTRICTED TO DRAINAGE/DETENTION
(C)	RESTRICTED TO LANDSCAPE/OPEN SPACE
(D)	RESTRICTED TO LANDSCAPE/OPEN SPACE
(E)	RESTRICTED TO LANDSCAPE/OPEN SPACE
(F)	RESTRICTED TO LANDSCAPE/OPEN SPACE
(G)	RESTRICTED TO LANDSCAPE/OPEN SPACE

WOODTRACE SECTION TWELVE
 BEING 20.674 ACRES OUT OF THE
 B.B.B. & C.R.R. COMPANY SURVEY, ABSTRACT 111,
 MONTGOMERY COUNTY, TEXAS.

46 LOTS 8 RESERVES (6.207 ACRES) 3 BLOCKS

JULY 18, 2019 JOB NO. 0389-1722.310

OWNER:
 LENNAR HOMES OF TEXAS
 LAND AND CONSTRUCTION, LTD.,
 A TEXAS LIMITED PARTNERSHIP,
 D/B/A FRIENDSWOOD DEVELOPMENT COMPANY,
 681 GREENS PARKWAY, SUITE 220,
 HOUSTON, TEXAS, 77067
 PH: (281) 875-1000