


COMPENSATING OPEN SPACE ANALYSIS (C.O.S.)

LOT SIZES < 5000 S.F. - SUBURBAN AREA

Table with columns: BLOCK NO., LOT NO., LOT AREA (SQ. FT.), LOT AREA (ACRES). Lists lots 1 through 41 across 4 blocks.

COMPENSATING OPEN SPACE TABLE - SUBURBAN AREA

Table with columns: A. TOTAL AC. OF LOTS < 5000 S.F., B. TOTAL AREA OF LOTS < 5000 S.F., C. AVERAGE LOT SIZE < 5000 S.F. (AV. A.), D. COMPENSATING OPEN SPACE REQUIRED PER LOT (BASED ON C.), E. TOTAL AREA OF COMPENSATING OPEN SPACE, F. (DEVIATION +/- %).

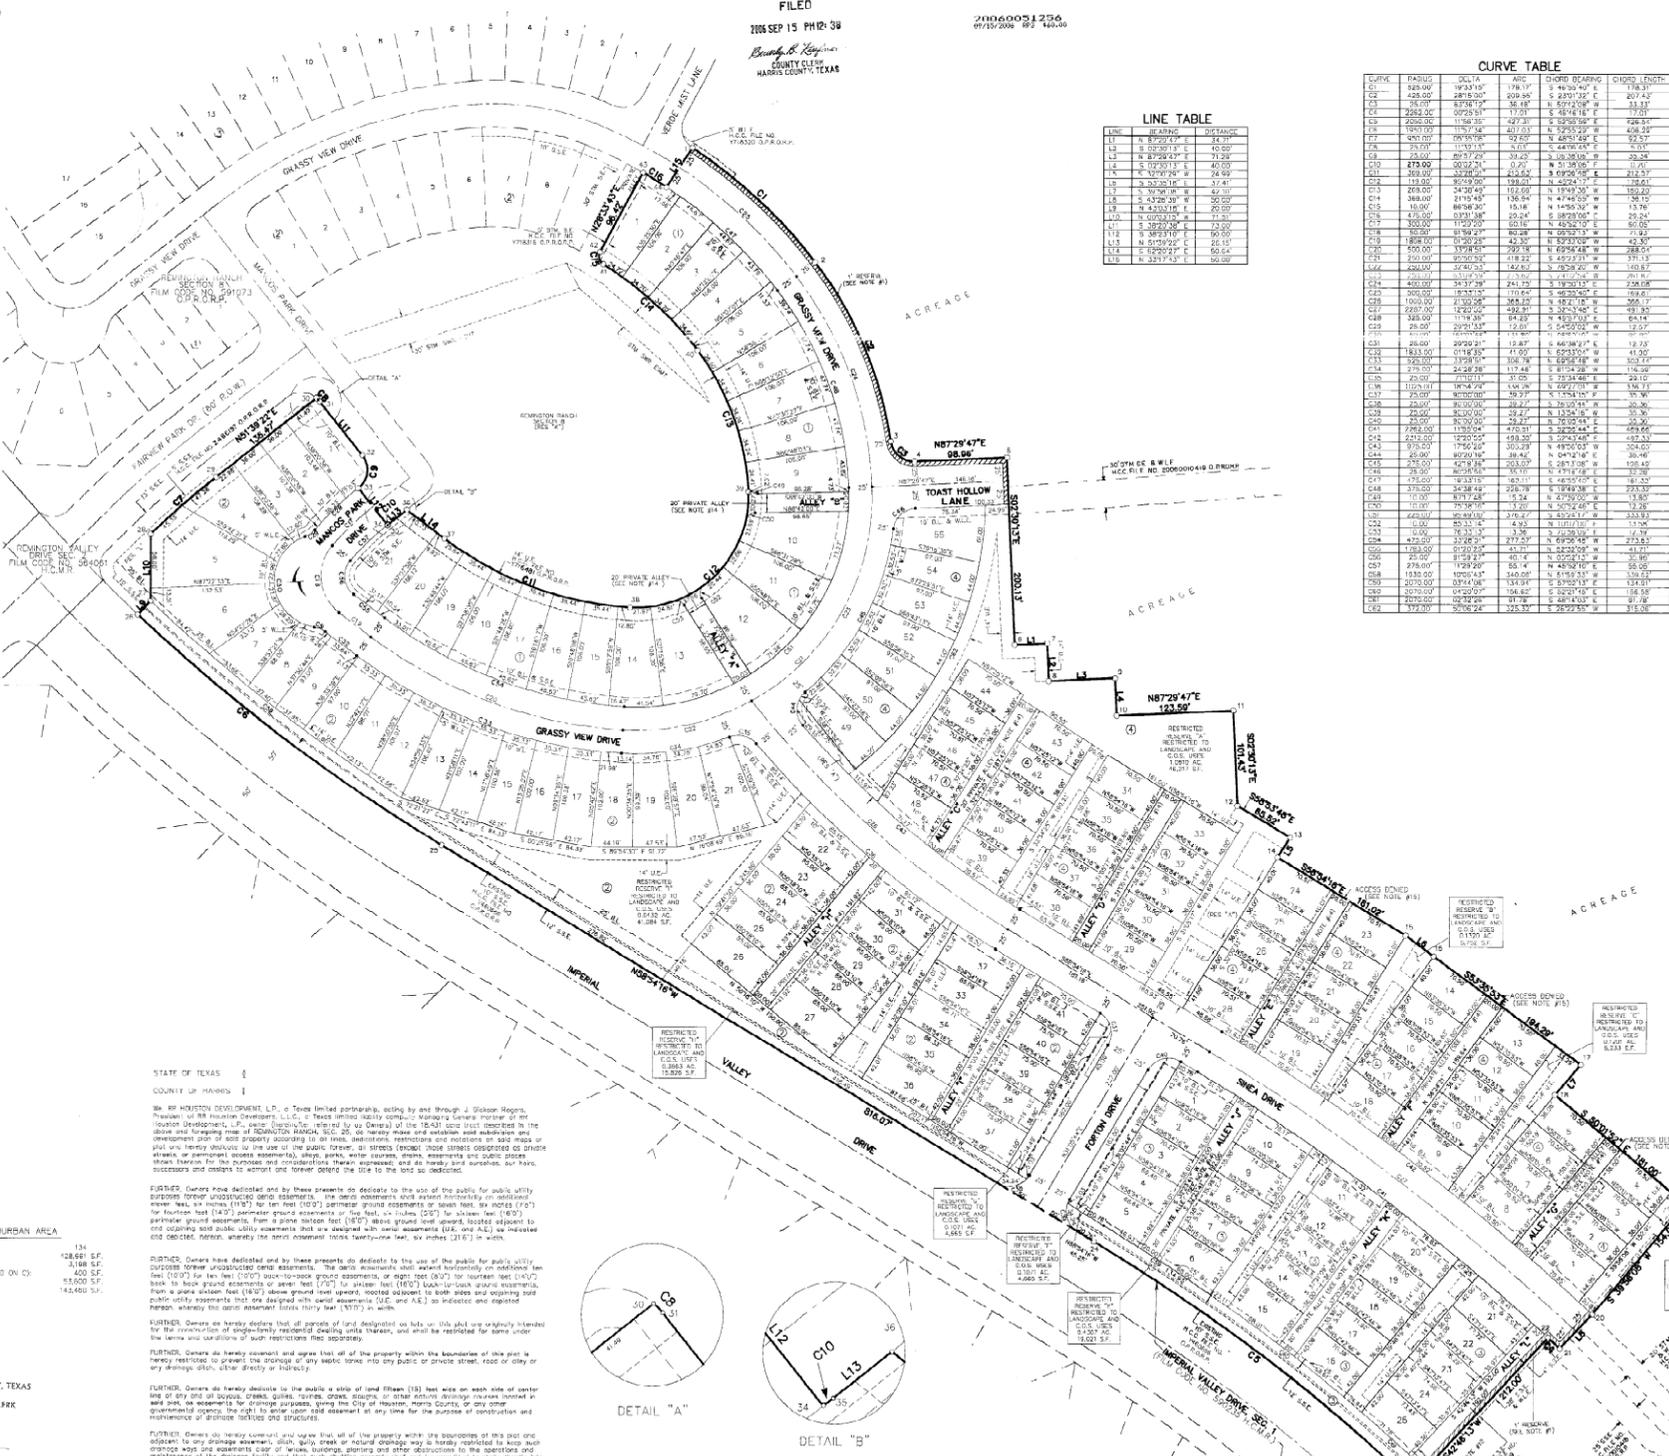

FILED 2006 SEP 15 PM 12:39 20060915236 07/15/2006 89 149.00

LINE TABLE


Table with columns: LINE NO., BEARING, DISTANCE. Lists line segments for the plat.

CURVE TABLE

Table with columns: CURVE NO., RADIUS, CHORD BEARING, CHORD LENGTH. Lists curve data for the plat.

COORDINATE CHART

Table with columns: POINT NO., NORTHING, EASTING. Lists coordinate points for the plat.

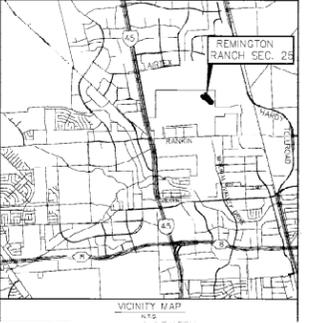

GENERAL NOTES

- List of 15 general notes detailing plat requirements, easements, and restrictions.

OFFICE OF BEVERLY B. KAUFMAN COUNTY CLERK, HARRIS COUNTY, TEXAS

MAP RECORDS OF COUNTY CLERK

FORM CODE 404173

REMININGTON RANCH, SEC. 25

THIS IS PAGE 1 OF 2 PAGES

SCANNER 004-48500 KFF MAP

STATE OF TEXAS, COUNTY OF HARRIS, BEING THE HONORABLE DEVELOPMENT, L.P., a Texas limited liability company...

FURTHER, Owners do hereby declare that all parcels of land designated on this plat as 'lots' are not originally intended for the construction of single-family residential dwelling units...

FURTHER, Owners do hereby declare that all parcels of land designated on this plat as 'lots' are not originally intended for the construction of single-family residential dwelling units...

APPROVED BY THE COMMISSIONERS' COURT OF HARRIS COUNTY, TEXAS this 15th day of September, 2006.

Signature of Maurice E. Clark, Registered Professional Land Surveyor.

APPROVED BY THE COMMISSIONERS' COURT OF HARRIS COUNTY, TEXAS this 15th day of September, 2006.

Signature of Beverly B. Kaufman, County Clerk of Harris County, Texas.

REMININGTON RANCH SEC. 25

BEING A TOTAL OF 18,431 ACRES OUT OF THE S.L. NOBLE SURVEY, A-608 IN HARRIS COUNTY, TEXAS.

142 LOTS 4 BLOCKS 9 RESERVES

OWNER RR HOUSTON DEVELOPMENT, L.P.

JANUARY, 2006

Edminster - Hirschauer - Pless civil engineers • surveyors • land planners 19555 Westchase Drive Houston, Texas 77042

